


BASEMENT ELECTRICAL
LAYOUT at - 4.0m

NOTE:
1.CONTRACTOR TO PREPARE SHOP DRAWING .

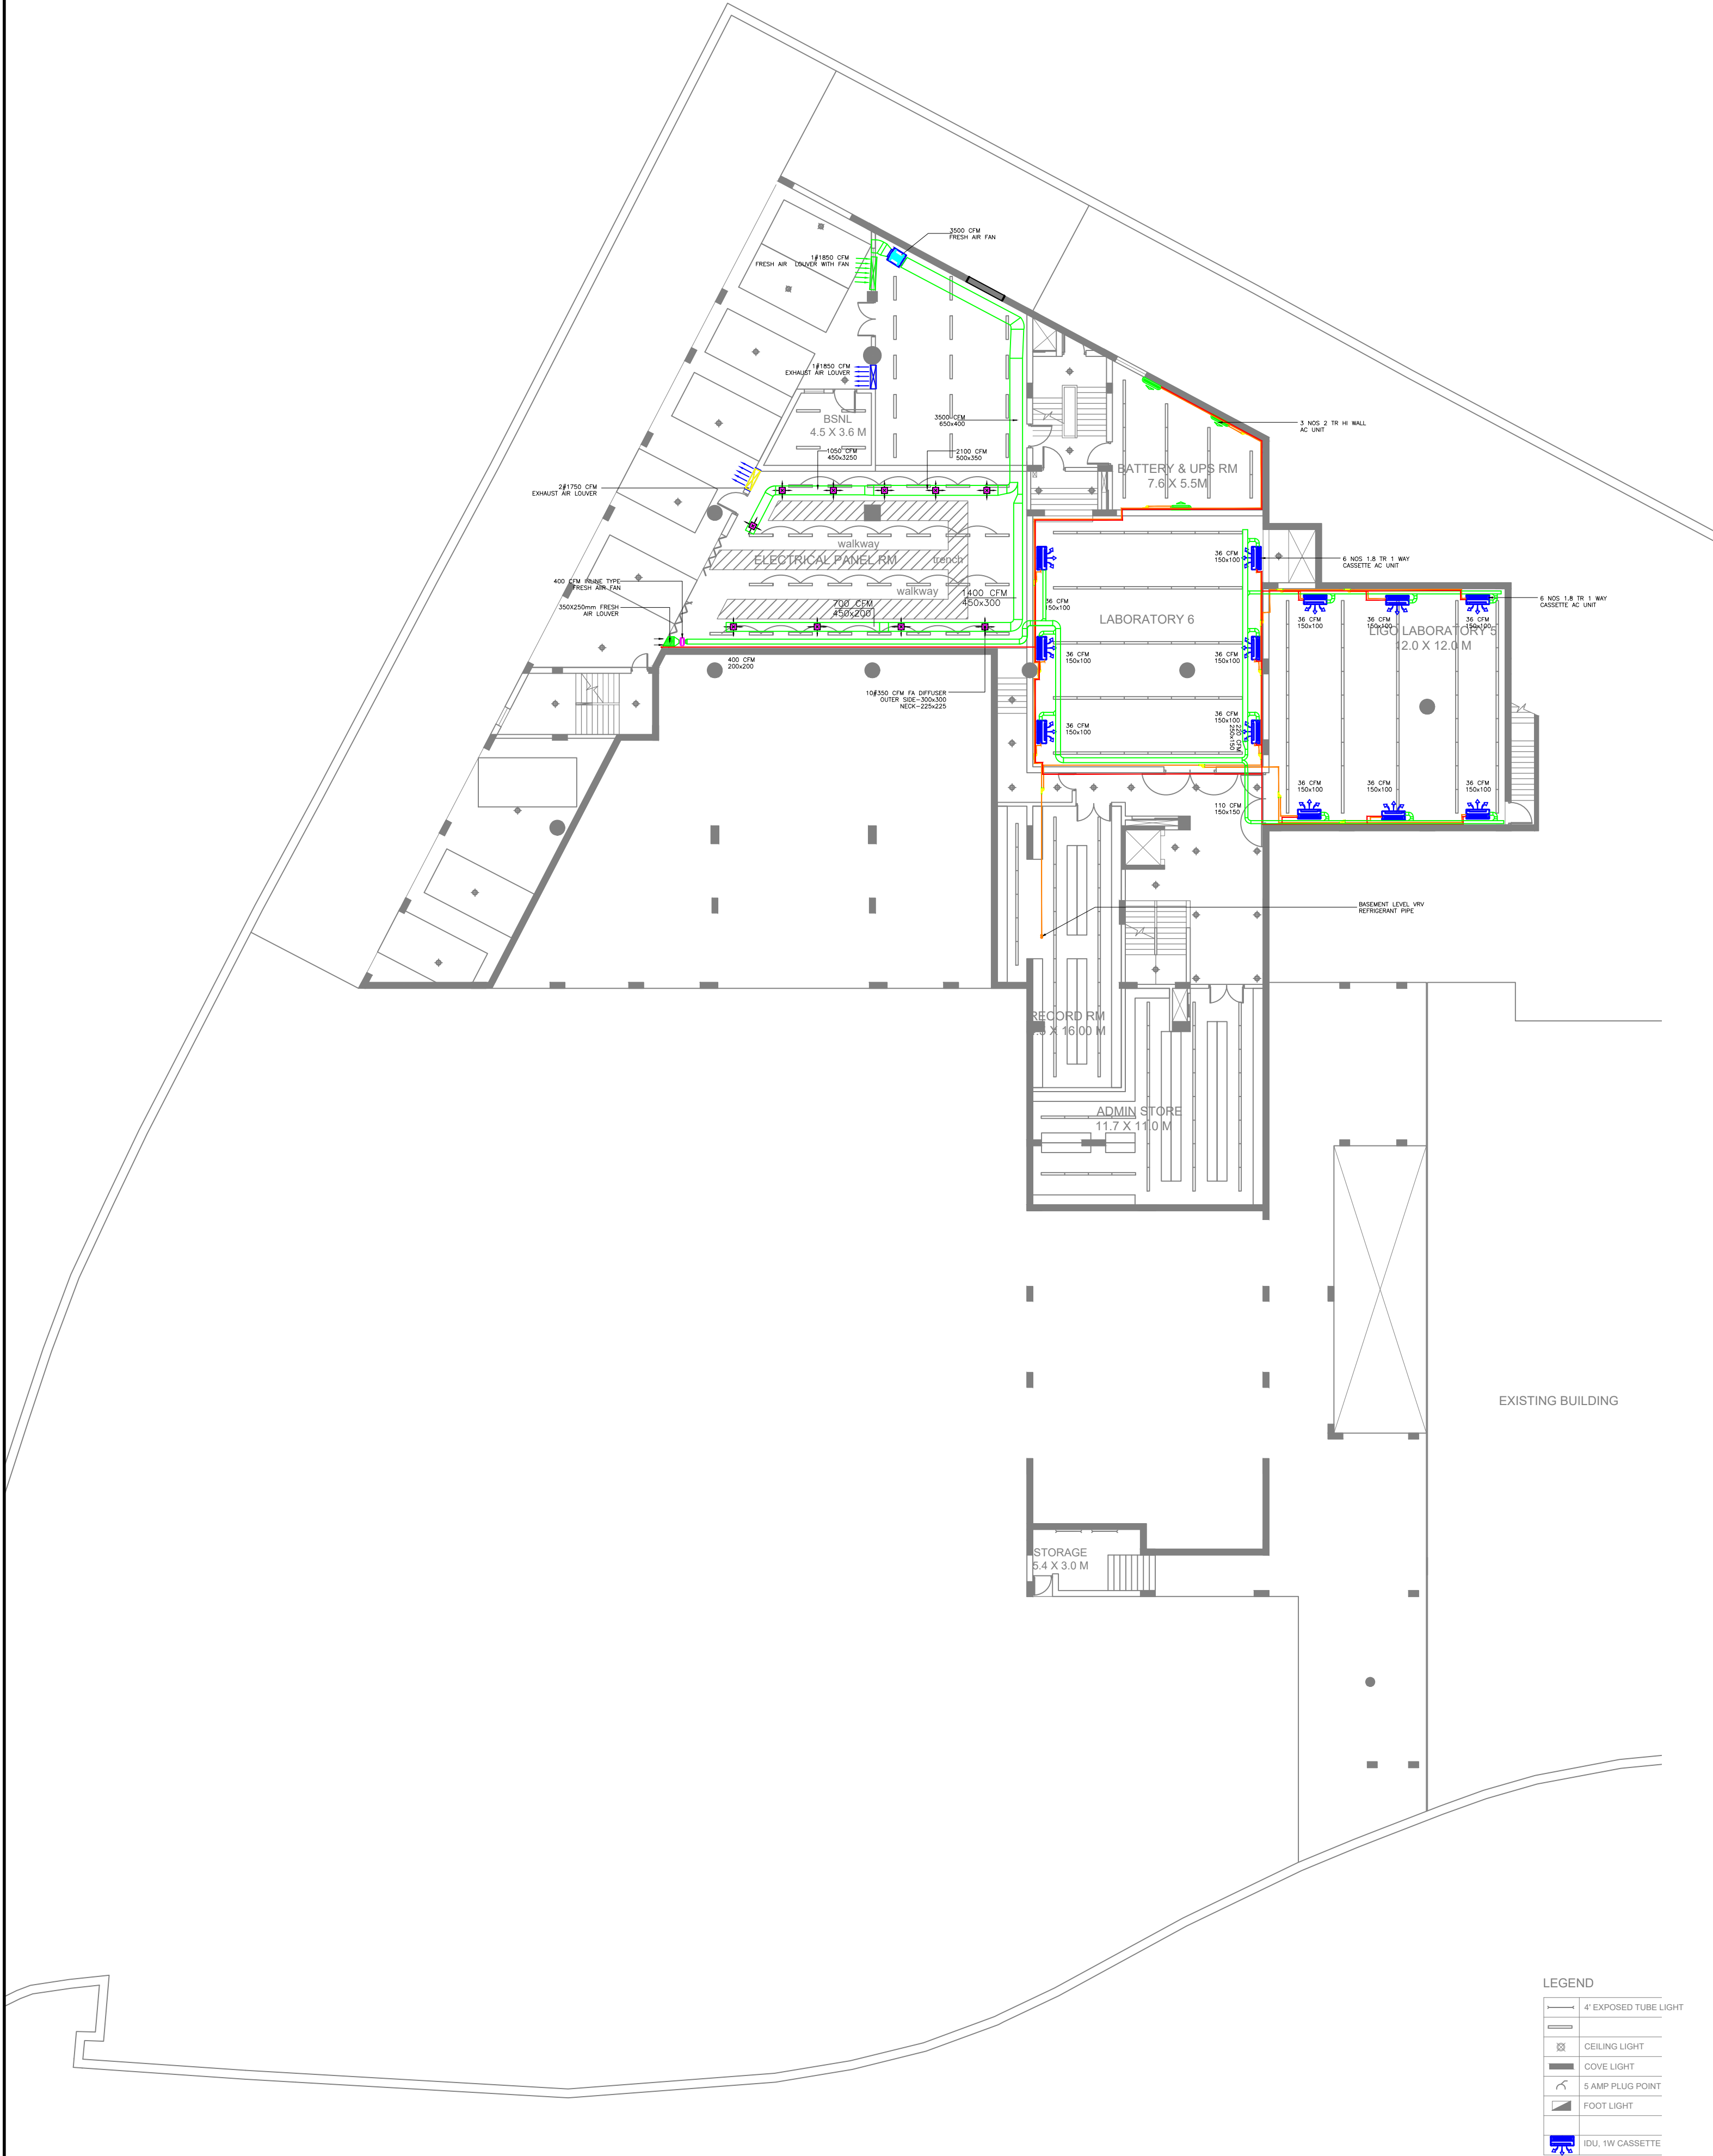

LEGEND

—	4' EXPOSED TUBE LIGHT
⊠	CEILING LIGHT
—	COVE LIGHT
⌵	5 AMP PLUG POINT
⌵	FOOT LIGHT
⌵	IDU 1W CASSETTE