


TERRACE FLOOR ELECTRICAL
LAYOUT at + 12.0m

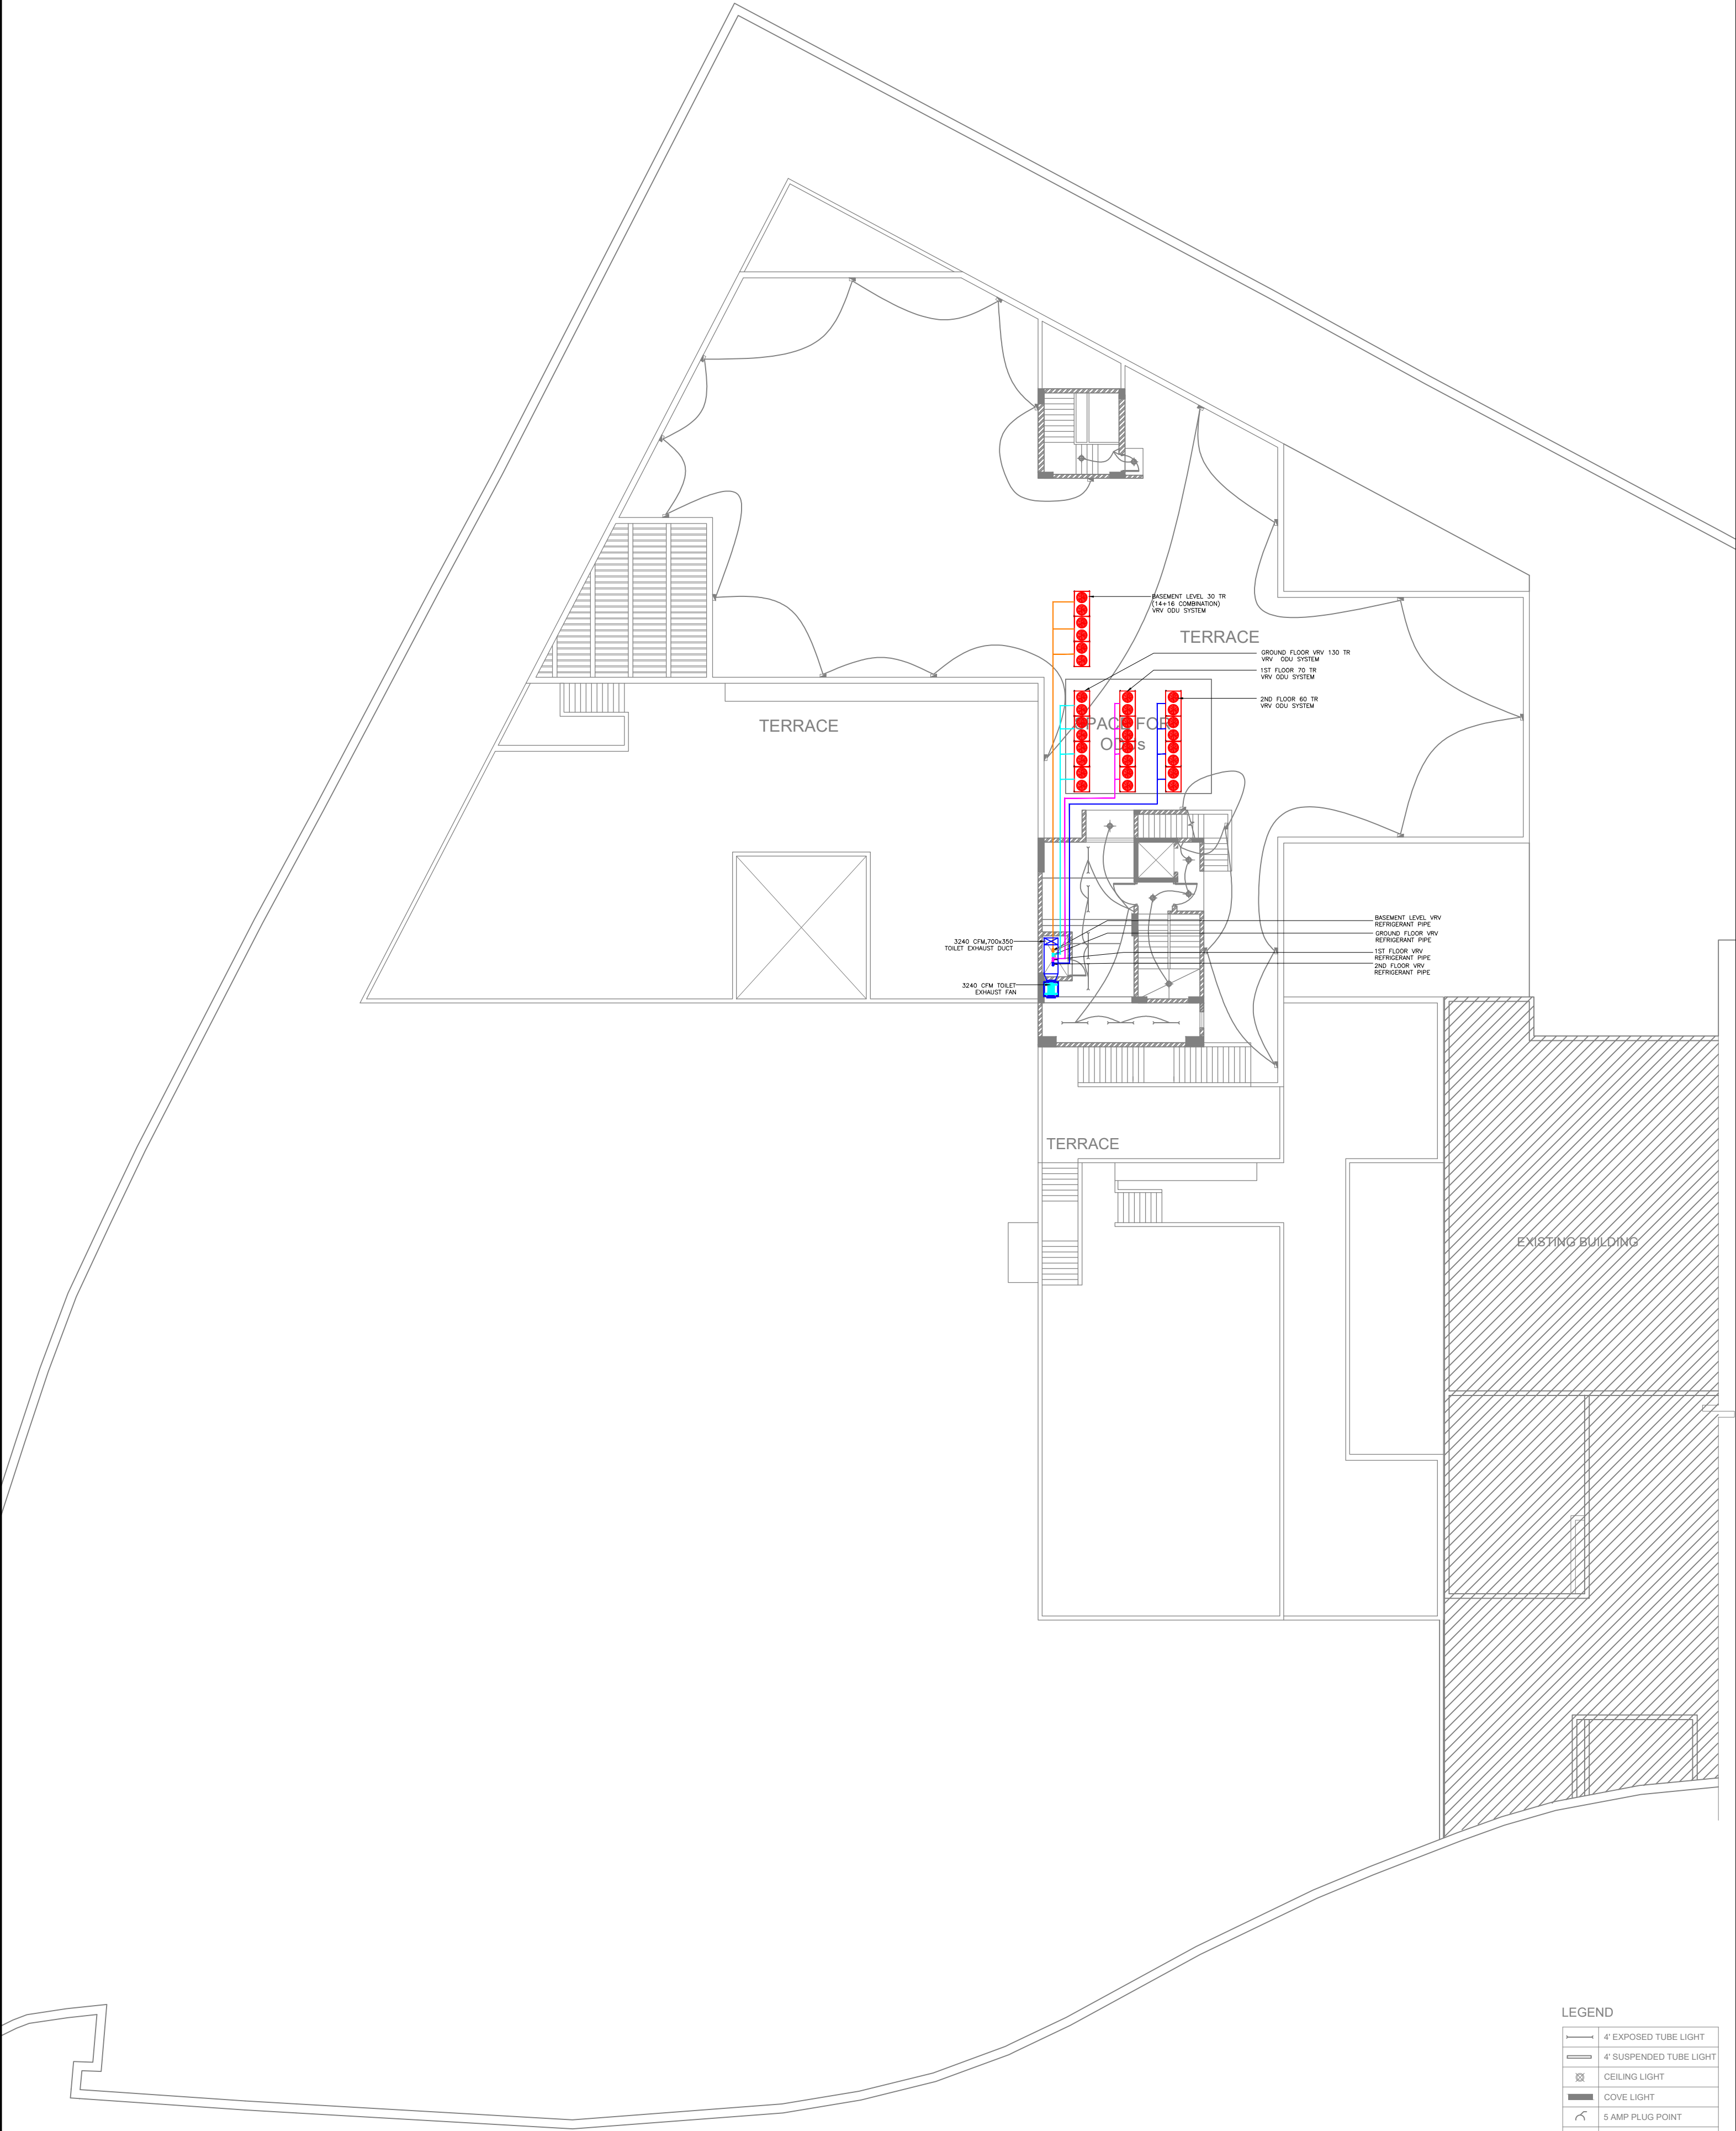

LEGEND

	4' EXPOSED TUBE LIGHT
	4' SUSPENDED TUBE LIGHT
	CEILING LIGHT
	COVE LIGHT
	5 AMP PLUG POINT
	FOOT LIGHT @ 0.15 M