



Inter-University Center for Astronomy & Astrophysics

Corrigendum

Subject: Corrigendum to Tender Inquiry for Modification of Office Cabin.



With reference to Tender Inquiry No. M26-0275 dated 02/09/2026 for the **Modification of Office Cabin**, it is hereby informed that there is a **revision in the drawing** pertaining to the proposed work.

The **revised drawing is enclosed with this Corrigendum** and shall form an integral part of the tender inquiry. The revised drawing shall supersede the earlier drawing.



All prospective bidders are requested to take note of the revised drawing and submit their quotations/bids accordingly.

All other terms and conditions of the tender inquiry shall remain unchanged.

**Sd/-
Estate Manager**

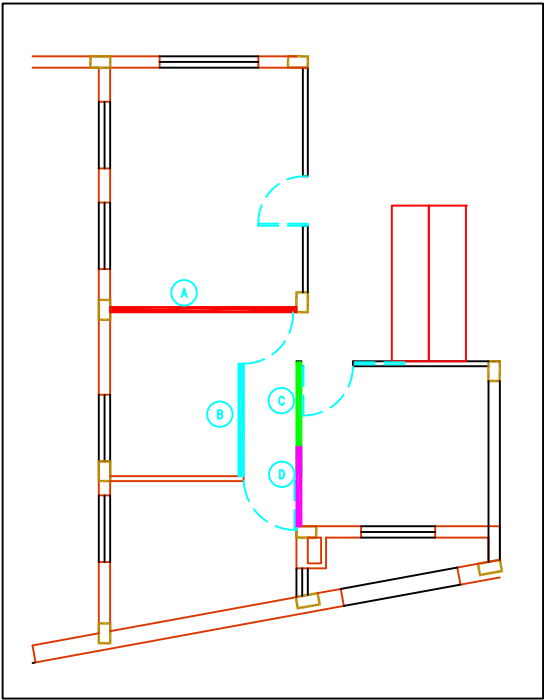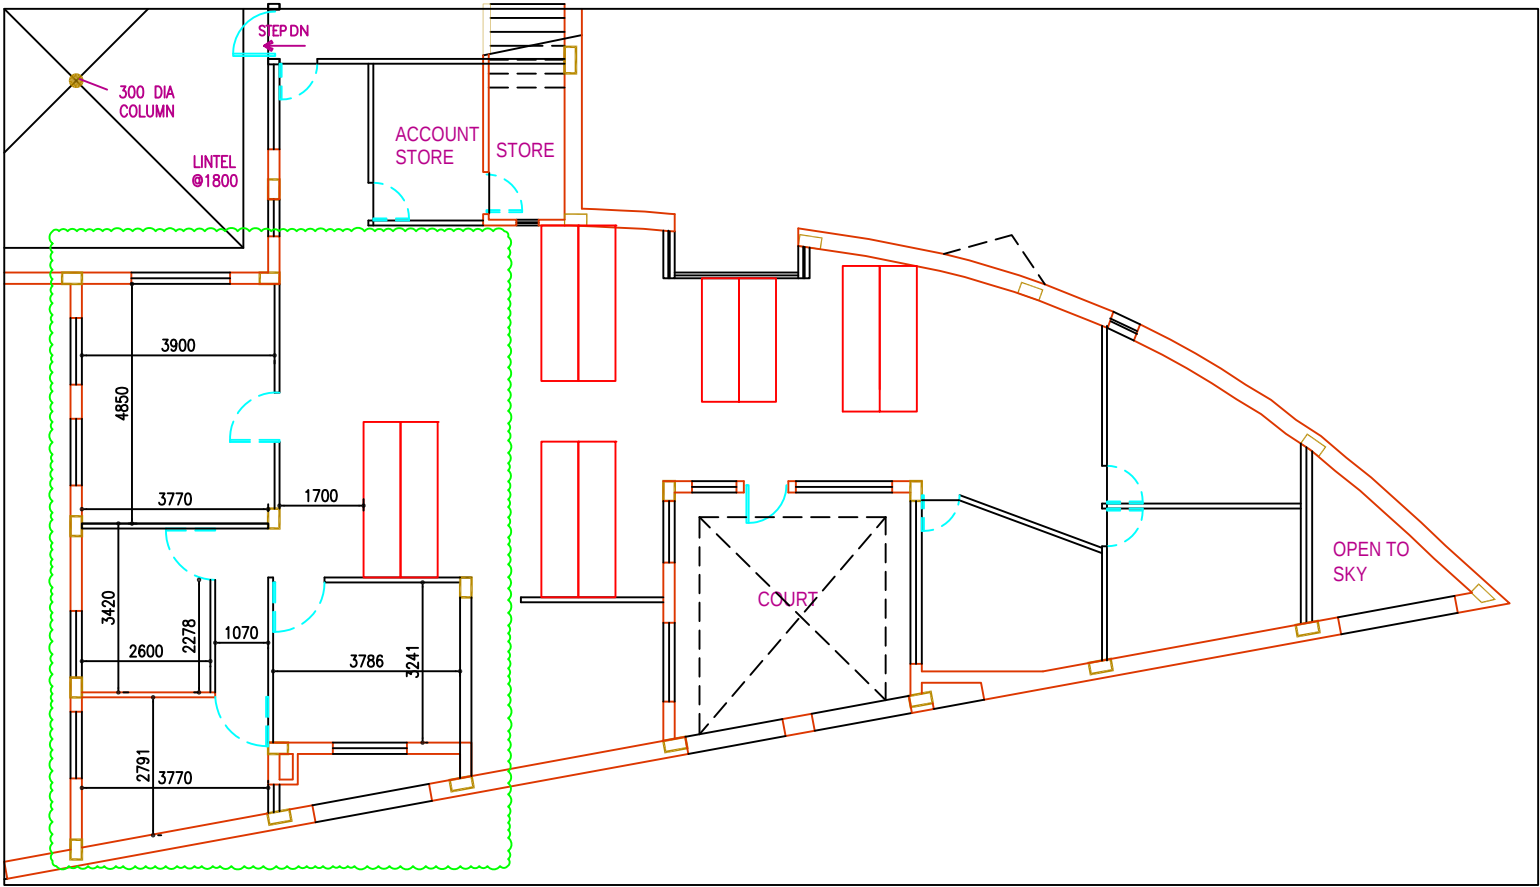

EXISTING LAYOUT

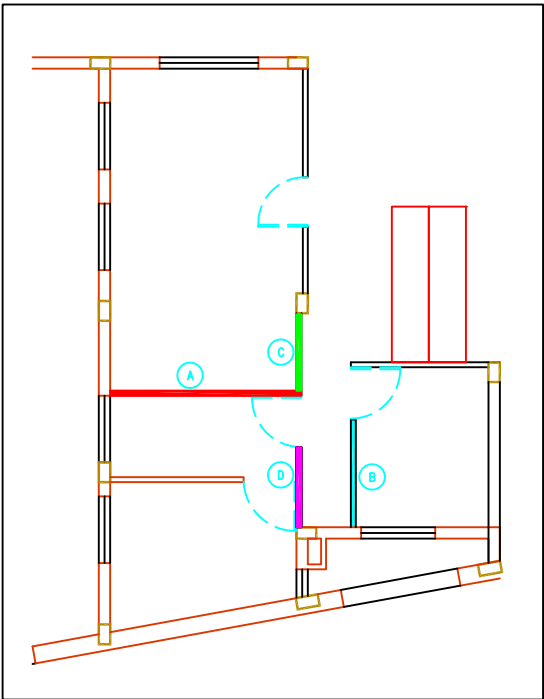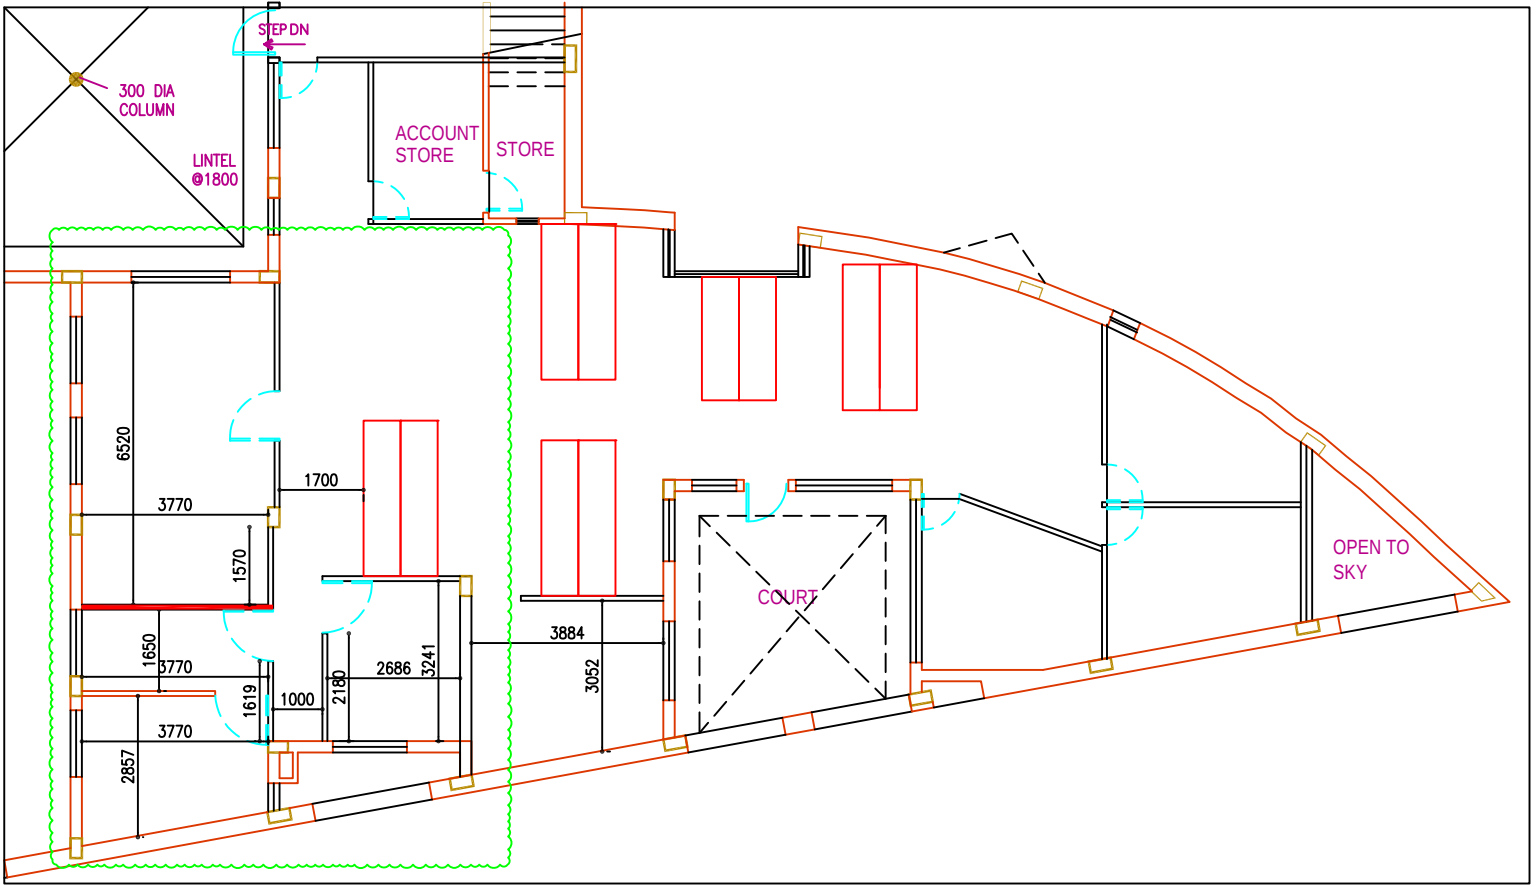

PROPOSED LAYOUT



INTER-UNIVERSITY CENTRE
FOR ASTRONOMY AND ASTROPHYSICS
MEGHNAD SAHA ROAD, PUNE UNIVERSITY CAMPUS.
PUNE 411 007.

TOTAL:-

Officer Cabin Modification
At IUCAA, Pune

DRN. BY
CHD. BY

Y.T.

DATE 24-08-2026.